



Siege Social/Head Office,  
7077 Ave. du Parc,  
suite 600  
Montreal, Quebec  
H3N 1X7  
Tel: 514-270-7000  
Fax: 514-270-6423  
www.rosdev.com

IMMOBILIER/PROPERTY:

505 - 525 Meloche Ave.  
Dorval - H9P 2W2  
Quebec

PLAN CLE/PLAN KEY:

LOCATAIRE/TENANTS:

505 - 515 VACANT

AREA/SUPERFICIE:

Entrepot : 52,045 p.c./s.f.  
Bureaux : 4,299 p.c./s.f.  
Mezzanine : 4,307 p.c./s.f.  
Total 60,651 p.c./s.f.

525 VACANT


AREA/SUPERFICIE:

Entrepot : 32,102 p.c./s.f.  
Bureaux : 4,318 p.c./s.f.  
Total 36,420 p.c./s.f.

TITRE/TITLE:

FLOOR PLAN

Designer:	Des. par / Dwg. by: C.N.S	Des. # / Dwg #:
Date:	Scale/Echelle: 1/64" = 1'-0"	1
AUG.28.2012		

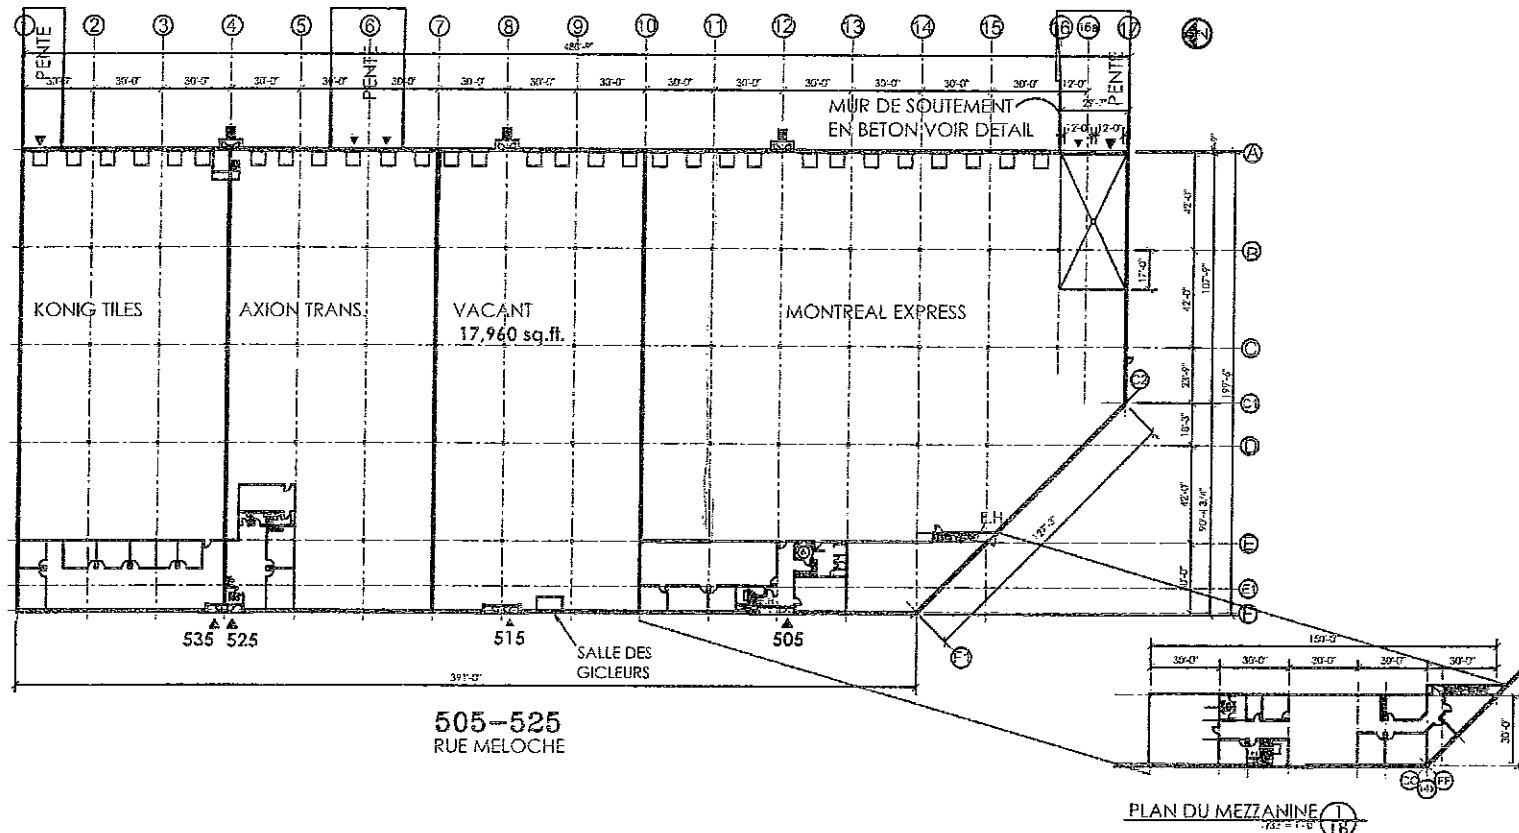

505-525  
RUE MELOCHE